




BLANK

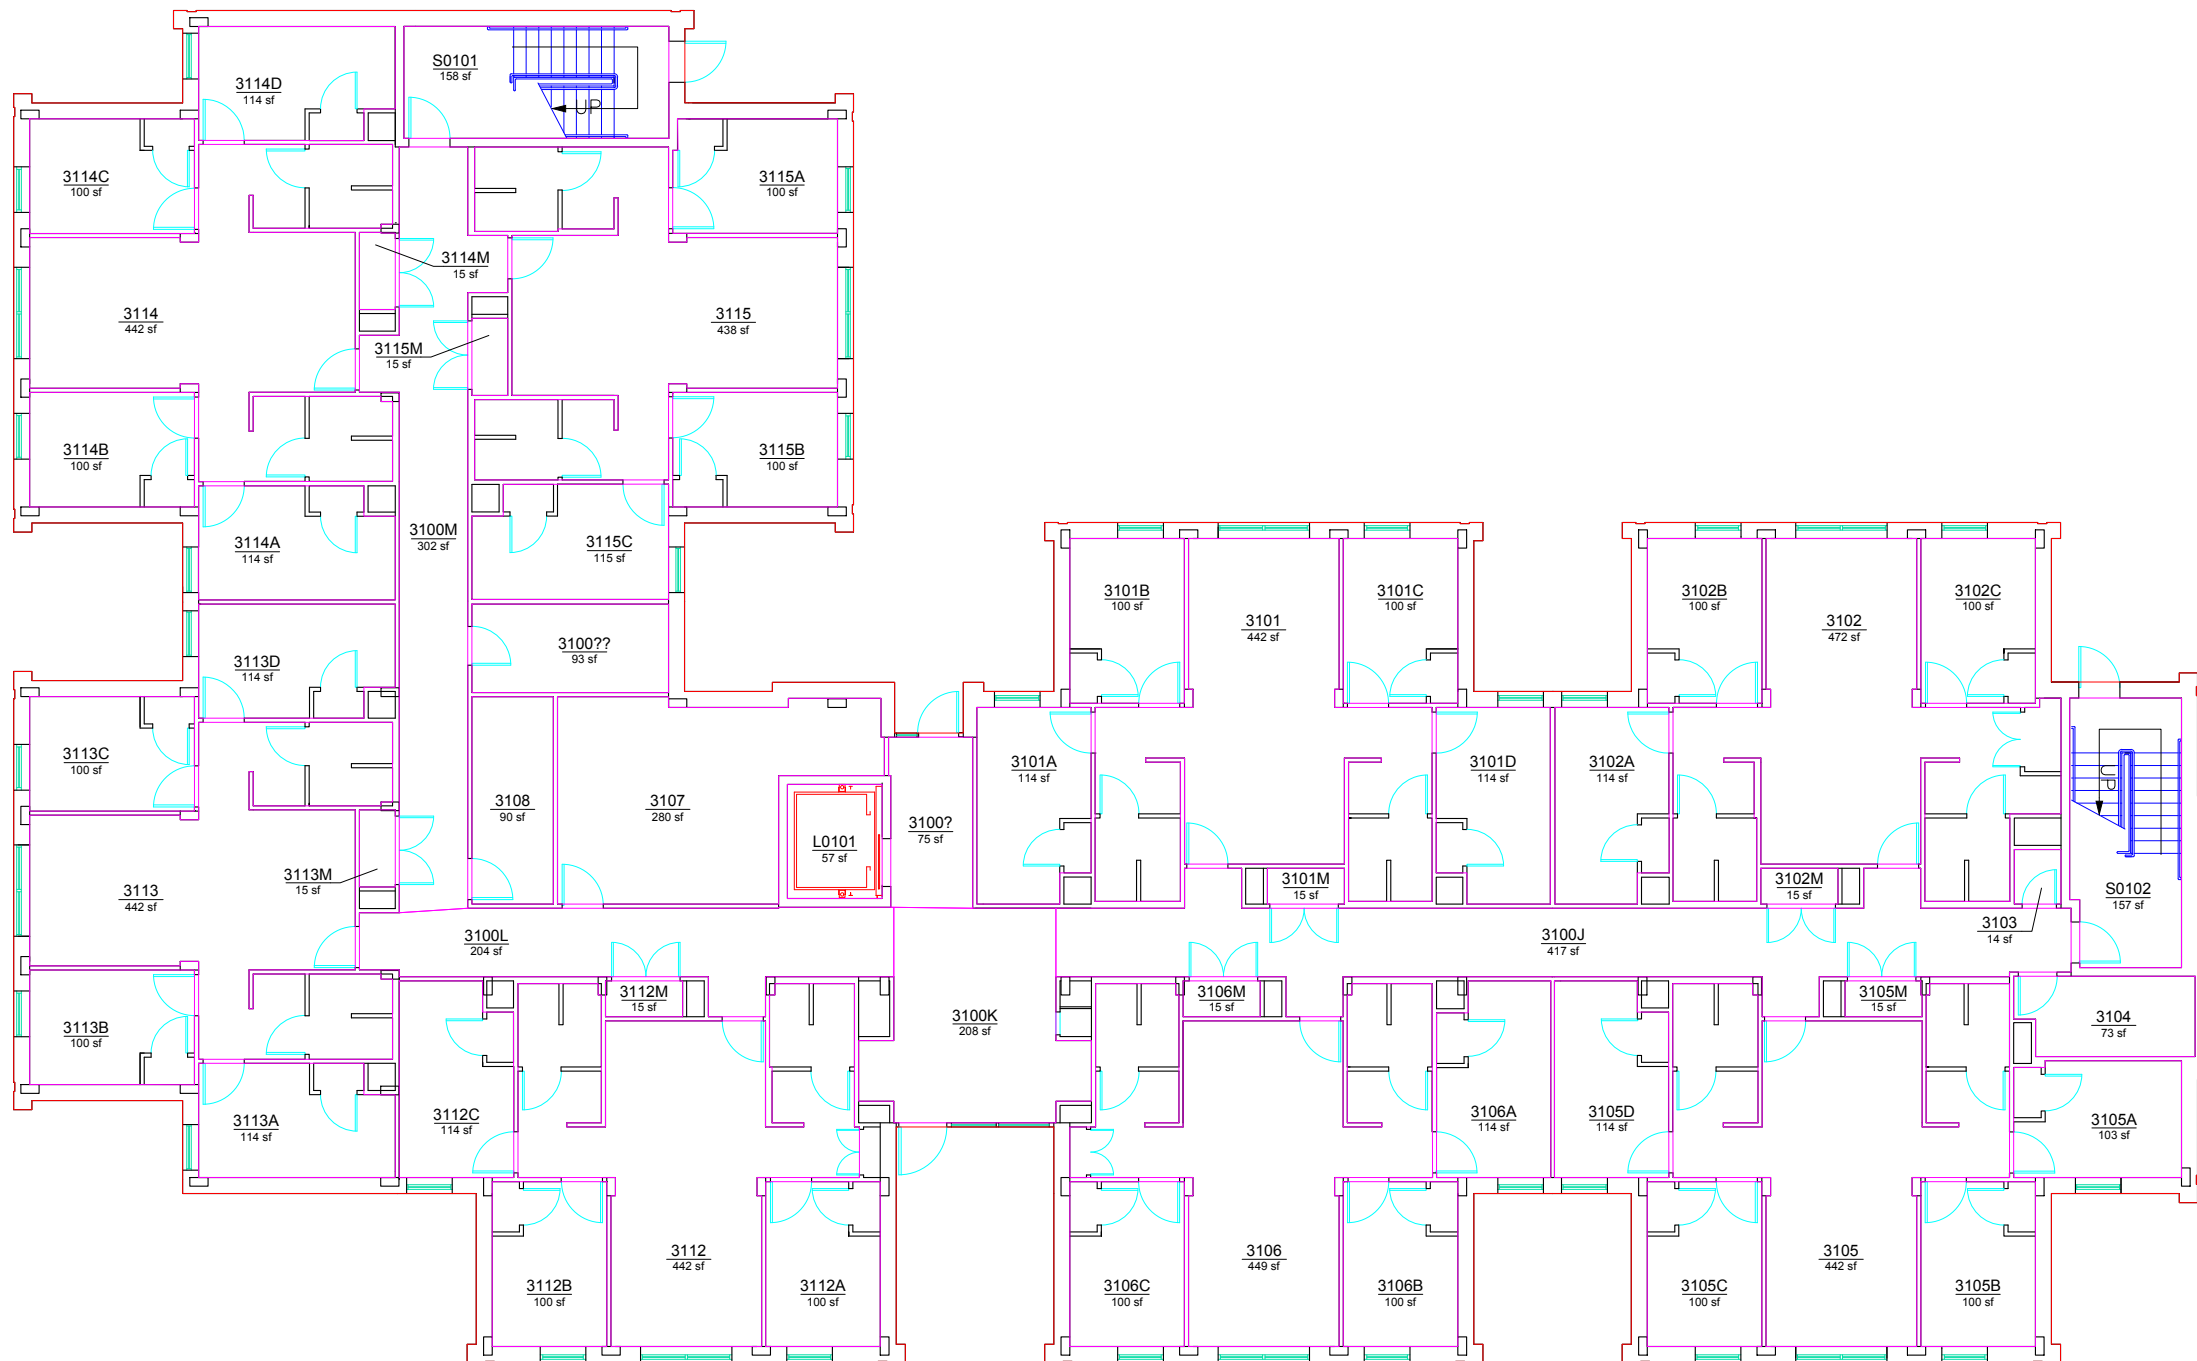

FLORIDA STATE UNIVERSITY
FACILITIES PLANNING AND
SPACE MANAGEMENT
www.facilities.fsu.edu/psm

RAGANS HALL #3 (C) - RH3
FIRST FLOOR

SITE: **MAIN CAMPUS**
BUILDING NO.: **0497**
LEVEL: **01**
LAST UPDATE: **02/2016**

